



# ABI Aluflex Senior - Carpet

Frame-profile

Vertical cross section mat

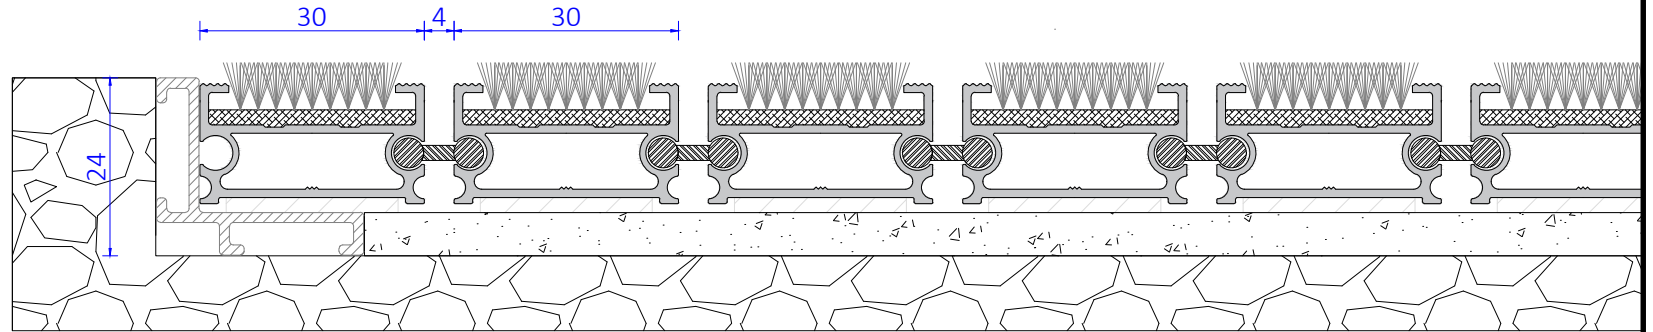

View from above

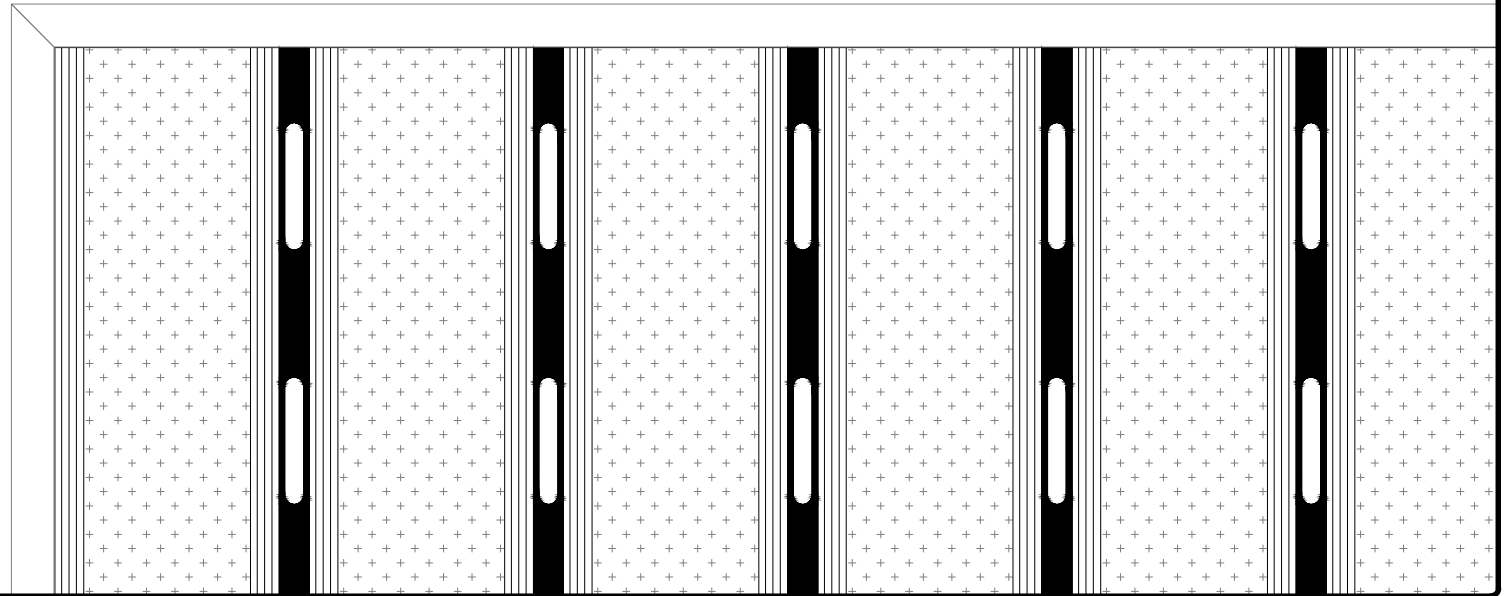

Detail with inlay carpet

